


DINING ROOM FLOOR PLAN

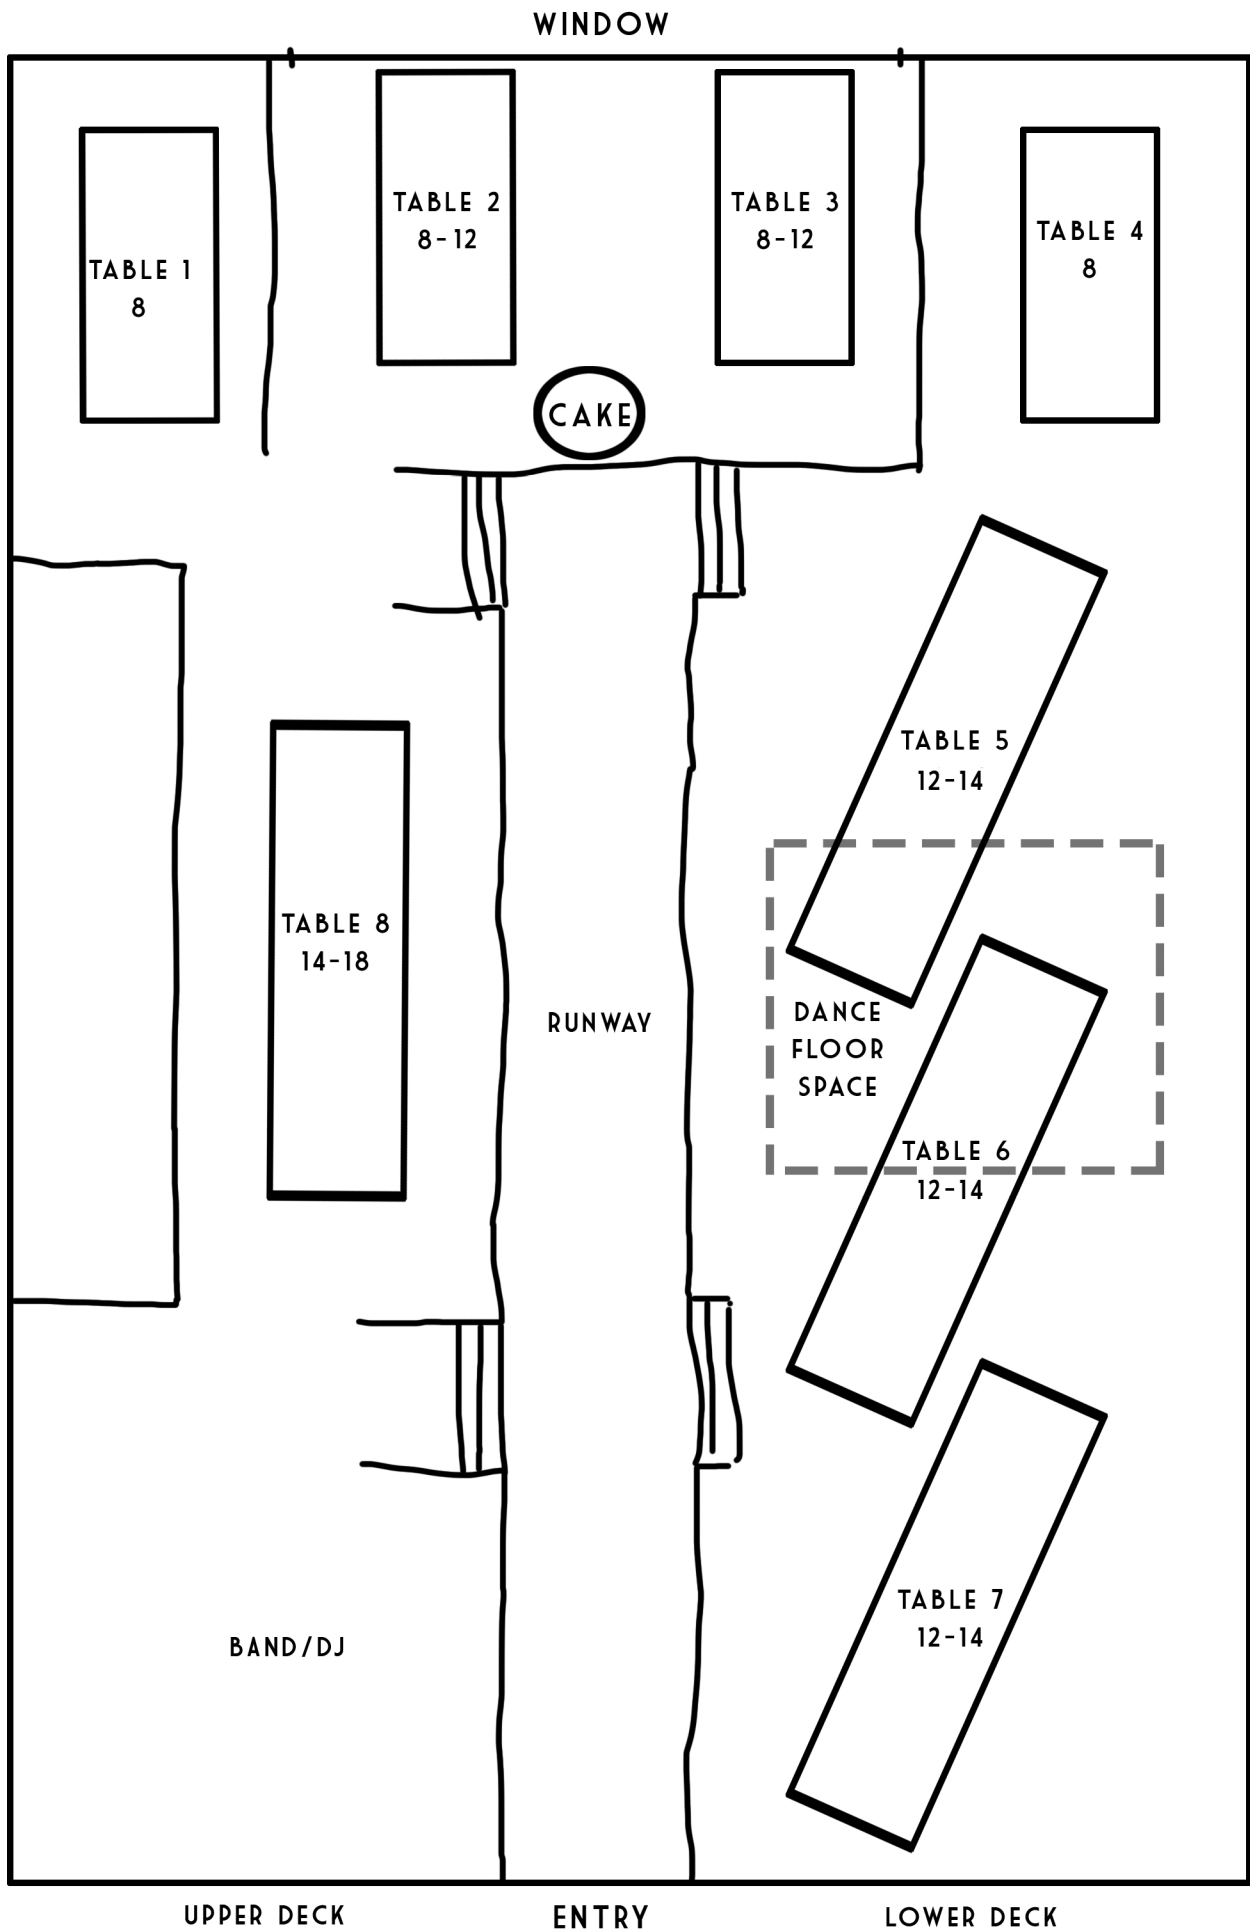

WINDOW

TABLE 1
8

TABLE 2
8-12

TABLE 3
8-12

TABLE 4
8

CAKE

BAND/DJ

TABLE 8
14-18

RUNWAY

TABLE 5
12-14

DANCE
FLOOR
SPACE

TABLE 6
12-14

TABLE 7
12-14

UPPER DECK

ENTRY

LOWER DECK